


# BURRE GRUPPEN

PROJEKT - Stenholtvej 23, 3480 Fredensborg

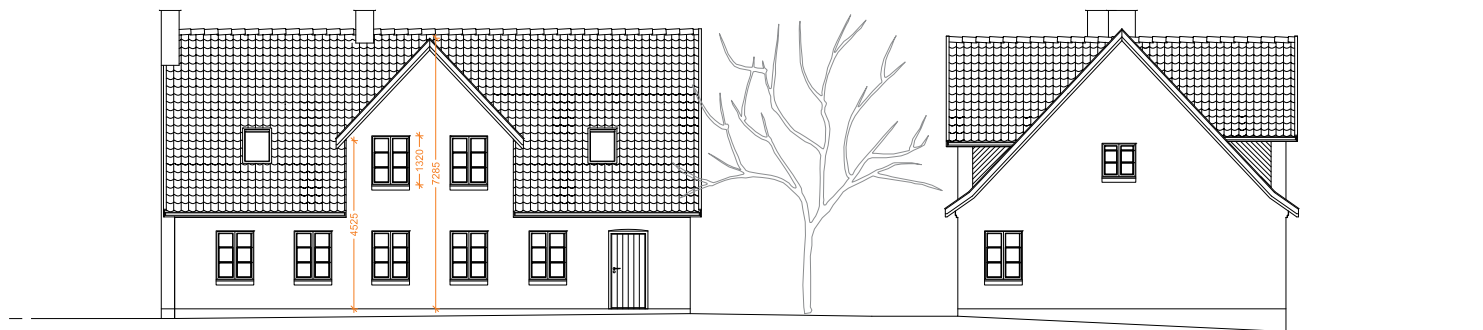


 **INDENI**

|  |                                      |            |
|--|--------------------------------------|------------|
| INDENI ApS · Rolf Krakesvej 31 · 3600 Frederiksund | Stenholtvej 23, 3480 Fredensborg     | Facader    |
|  | Preben Henriksen                     | 1:100      |
|  | Ulla Christoffersen tlf. 61 61 70 58 | 02-06-2020 |

# BURRE GRUPPEN

PROJEKT - Stenholtvej 23, 3480 Fredensborg

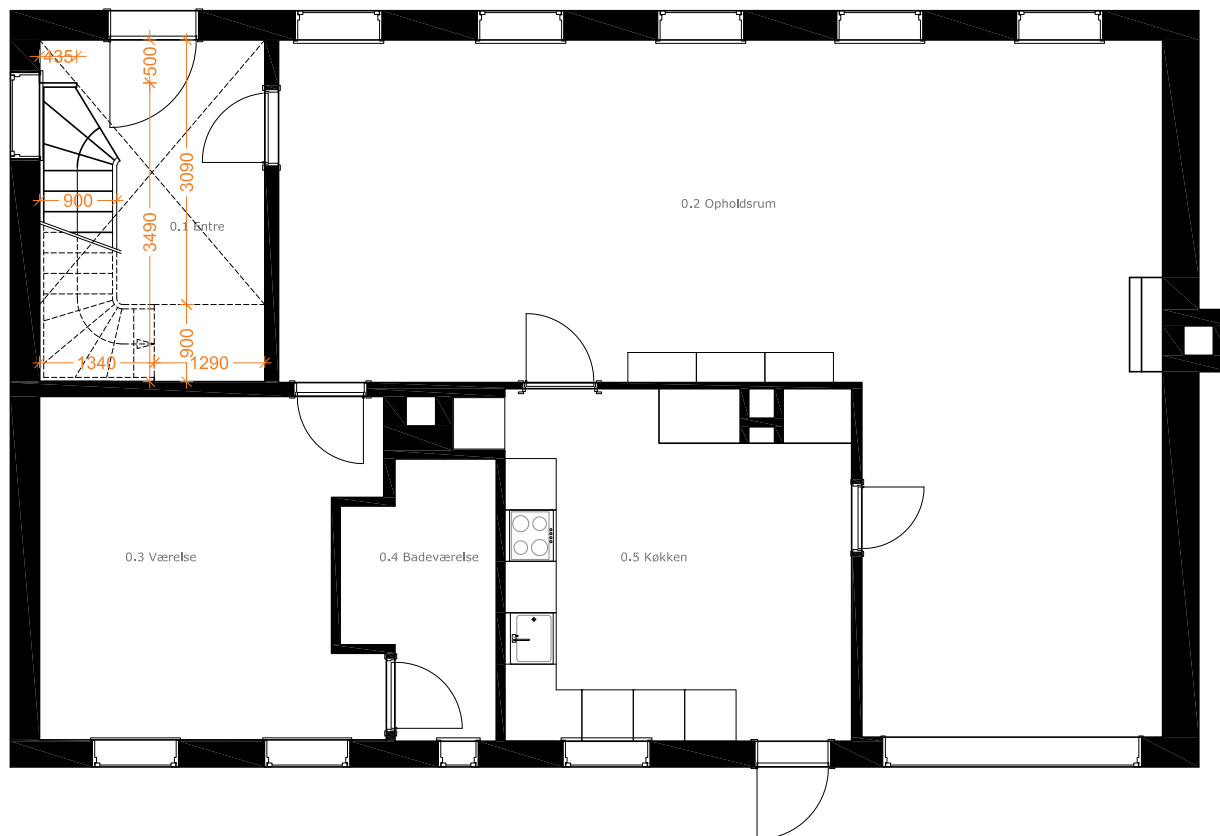

# BURRE GRUPPEN

PROJEKT - Stenholtvej 23, 3480 Fredensborg

